

**NOTES**

**PLEASE NOTE**  
NORTH POINT TO BE CONFIRMED PRIOR TO INSTALLATION TO ENSURE THAT SLIDES DO NOT FACE DUE SOUTH.

**KEY**

- Falling Space zone (EN1176)
- Free Space zone (EN1176)
- Minimum Space (EN1176)

**REVISION**

19/01/15 - Original	Revision 0
Quote Only	Revision 1
30/04/15 - Amendment by CCW Check by DC	Revision 2

**CUSTOMER**


Poole B.C.

**PROJECT**

Bedford Road

**TITLE**

Play Area

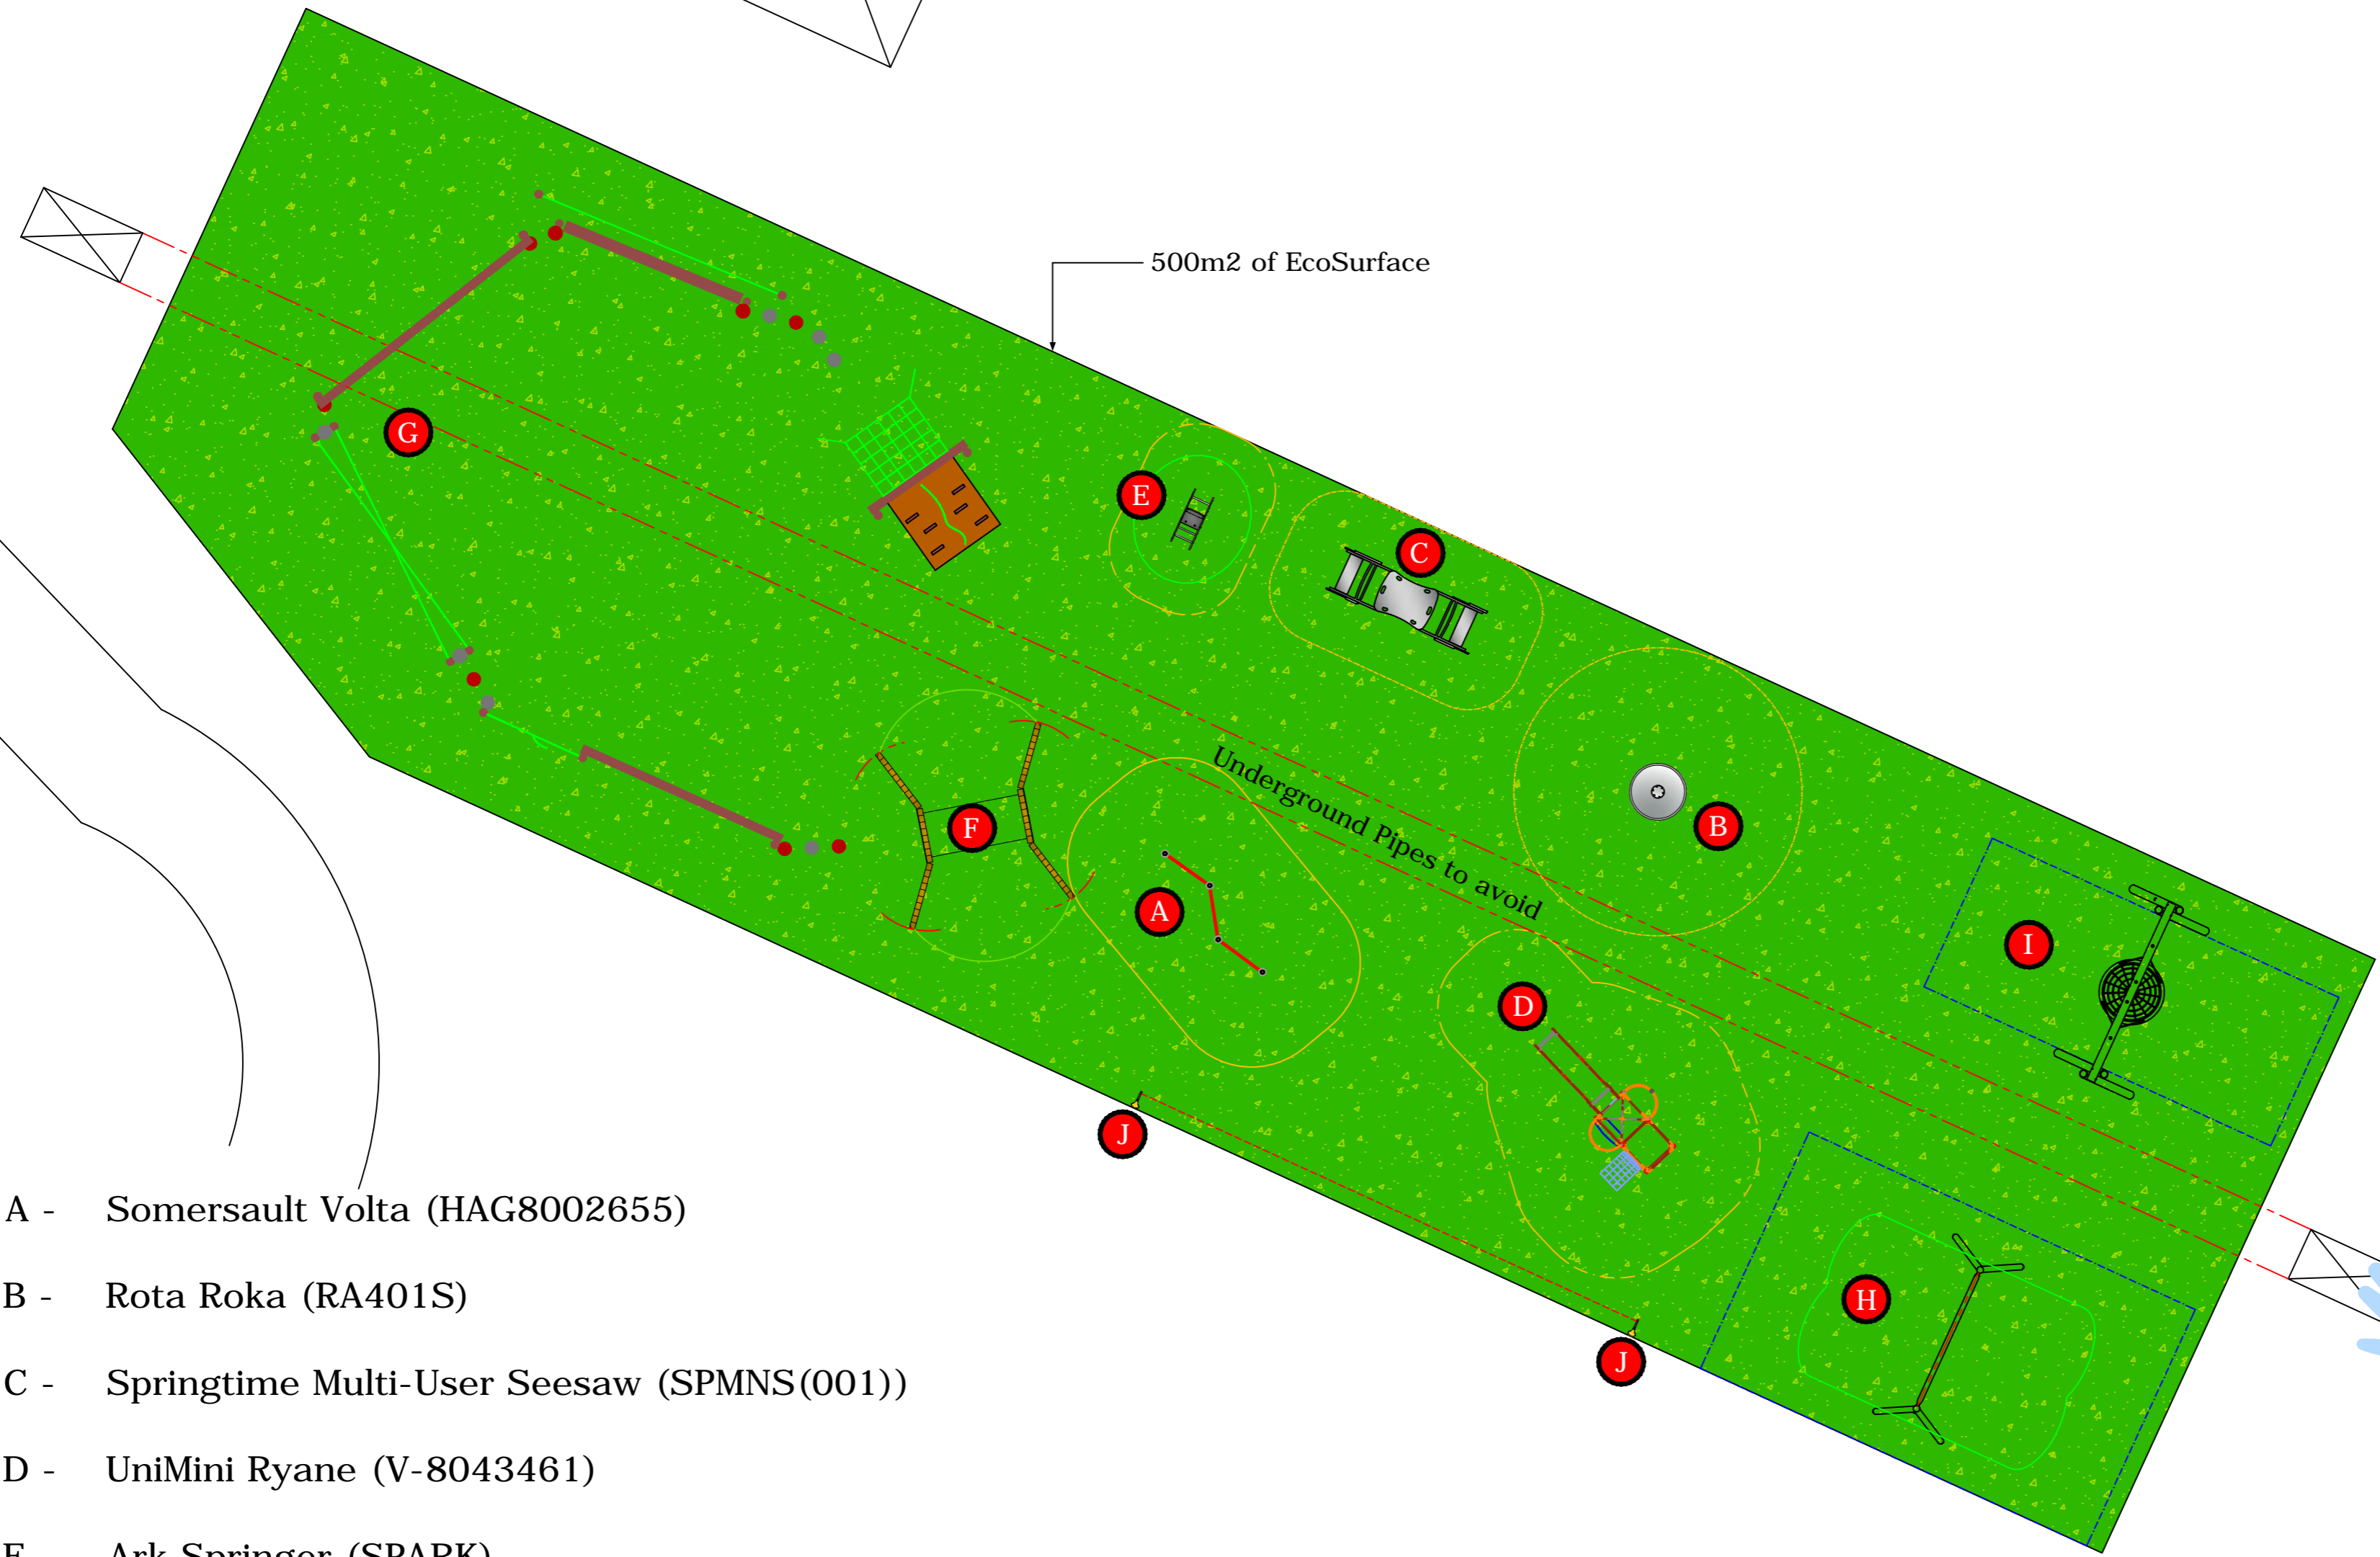

- A - Somersault Volta (HAG8002655)
- B - Rota Roka (RA401S)
- C - Springtime Multi-User Seesaw (SPMNS(001))
- D - UniMini Ryane (V-8043461)
- E - Ark Springer (SPARK)
- F - Landscape Tunnel (PCL/TUN)
- G - Trailblazer Eco - Pyrenees (EC250S)
- H - 2.4m High Goro Swing (HAG8000796) complete with Cradle Seats
- I - 2.4m High Timber Basket Swing (PD400-03)
- J - Talktubes (LIT-TALK)

**HAGS SMP**  
Inspiring all generations

Southern Office  
Clockhouse Nurseries  
Clockhouse Lane East  
Egham, Surrey  
TW20 8PG  
United Kingdom

Telephone  
+44 (0) 1784 489100  
email: sales@hags-smp.co.uk  
Website: www.smp.co.uk  
Website: www.hags.co.uk

**HAGS-SMP RECOMMEND THE PROVISION OF AN APPROPRIATE SURFACE BENEATH ALL PLAY EQUIPMENT**



DATE	19/01/15	SCALE	1:100 @ A2
DRAWN BY :	N.B.	CHECKED BY :	G.L.

DRAWING NUMBER: Q-08957-H8T3-C REVISION: 2